


FACHADA LATERAL DERECHA

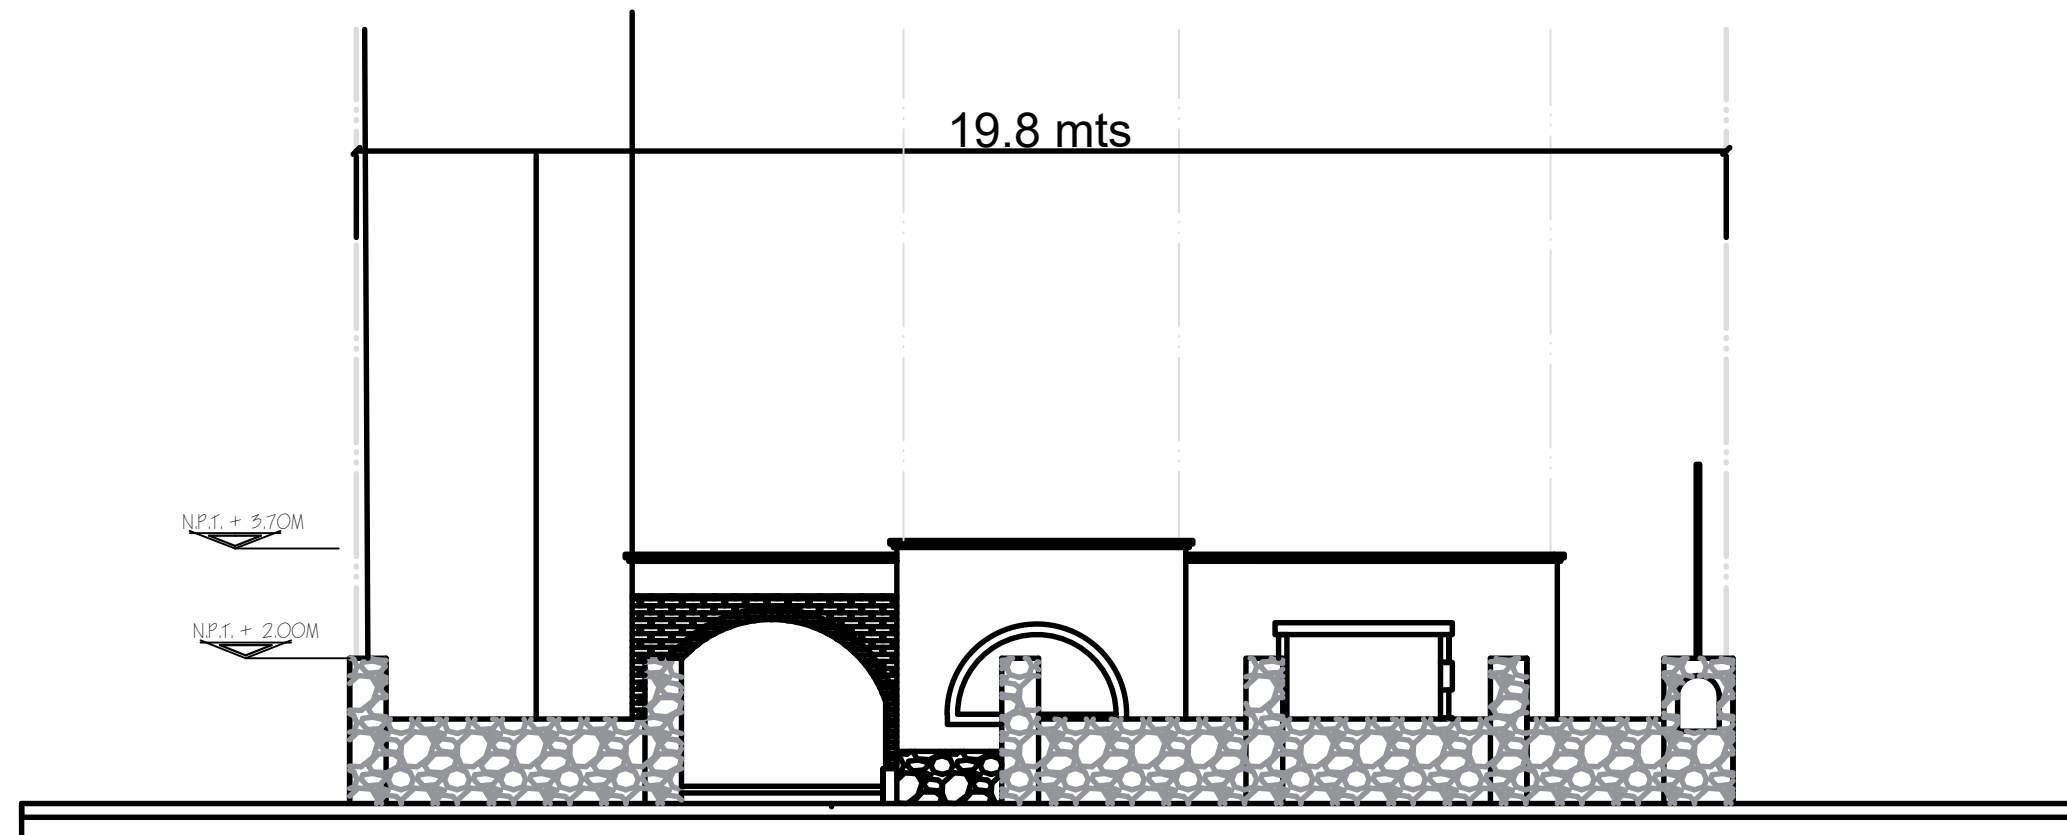

FACHADA PRINCIPAL